


# PRELIMINARY PLAT OF West Nueces Ranch Subdivision

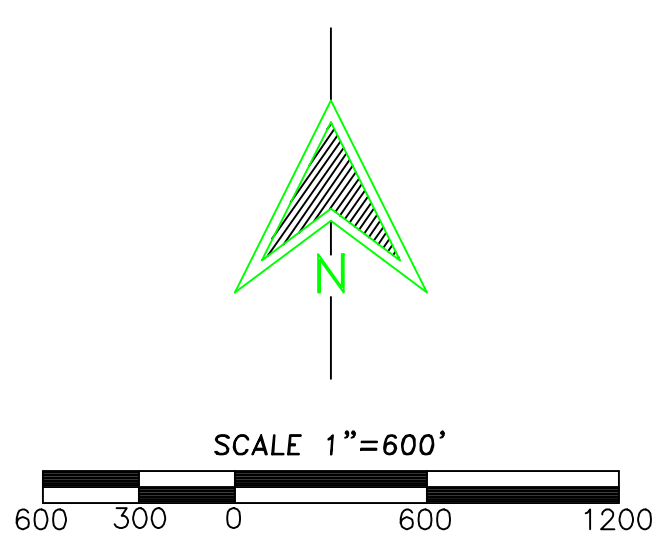

### Basis of Bearings

Being derived from GPS observations in the Texas State Plane Coordinate System, NAD 1983 South Central Zone, made on February 21st, 2017.

Surveyor's Note : All distances are ground distances in U.S. Survey Feet. To compute to grid values multiply by the combined scale factor of 0.99984799 as derived from Opus Observations made on February 21st, 2017.

Surveyor's Note : Original Survey lines and/or corners shown hereon are approximate, unless otherwise noted. Any acreages shown for the original survey are also approximate and should not be relied upon as officially approved quantities. A diligent search was made for original corners if they fell along the bounds of this property, or within the property, and those found have been shown hereon. A precise locative survey of the original survey lines and corners is a time consuming project, not within the scope of this survey, and are subject to approval by the General Land Office of Texas. The possibility of excess acreage within the original survey is shown hereon is not addressed by this survey.





Surveyor's Note : This plat represents a boundary survey only. Some easements and utilities have been shown, but there may be others recorded or unrecorded that may exist. Always use the Texas One Call System or www.texas1.org, before performing any excavations. Record information (shown in green) for adjoining land owners shown hereon is for visual information purposes only.

- ~ LEGEND ~
- Denotes pipe corner fence post found for Property Corner, unless otherwise noted.
  - Denotes 1/2" capped iron rod stamped "LITTLE 6163" set for Property Corner, unless otherwise noted.
  - ⊙ Denotes 8" Mog Spike with weather stamped "LITTLE 6163" set for Property Corner, unless otherwise noted.
  - ⊕ Denotes Type I Concrete Highway Monument found for Property Corner, unless otherwise noted.
  - ⊗ Denotes 5/8" iron rod found for Property Corner, unless otherwise noted.
  - △ Possible Patent Survey Corner found, unless otherwise noted.
  - Wire Fence
  - Electric
  - Patent Line
  - (M) Measured Distance
  - (R) Recorded Distance

Certification Note: This survey as prepared has my signature in blue ink and my seal embossed along with my ink seal overlying the embossed seal. If this survey plat and/or attached description does not have these three conditions fulfilled, it is a copy and may have been altered. South Texas Geomatics and Stacy L. Little, R.P.L.S., No. 6163 assume no responsibility for copies.



### DETAIL "A"

SCALE: 1" = 10'

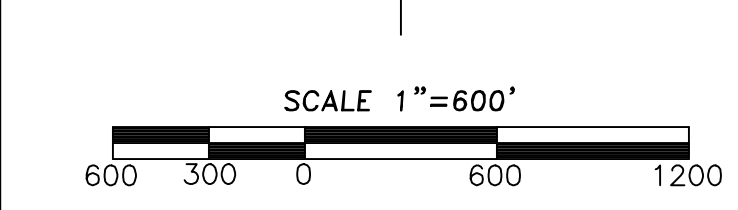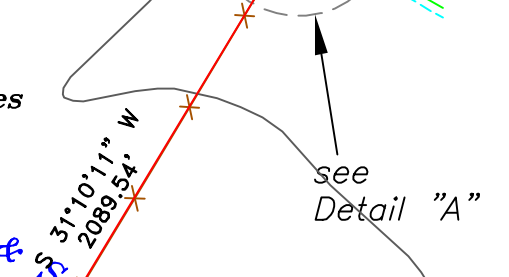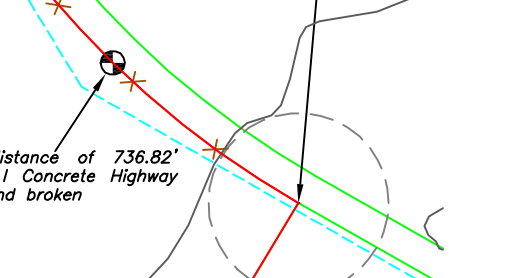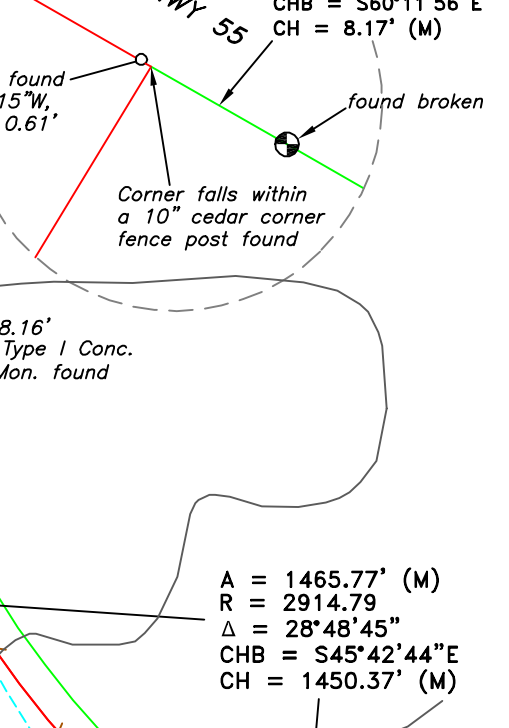

### DETAIL "C"

SCALE: 1" = 150'

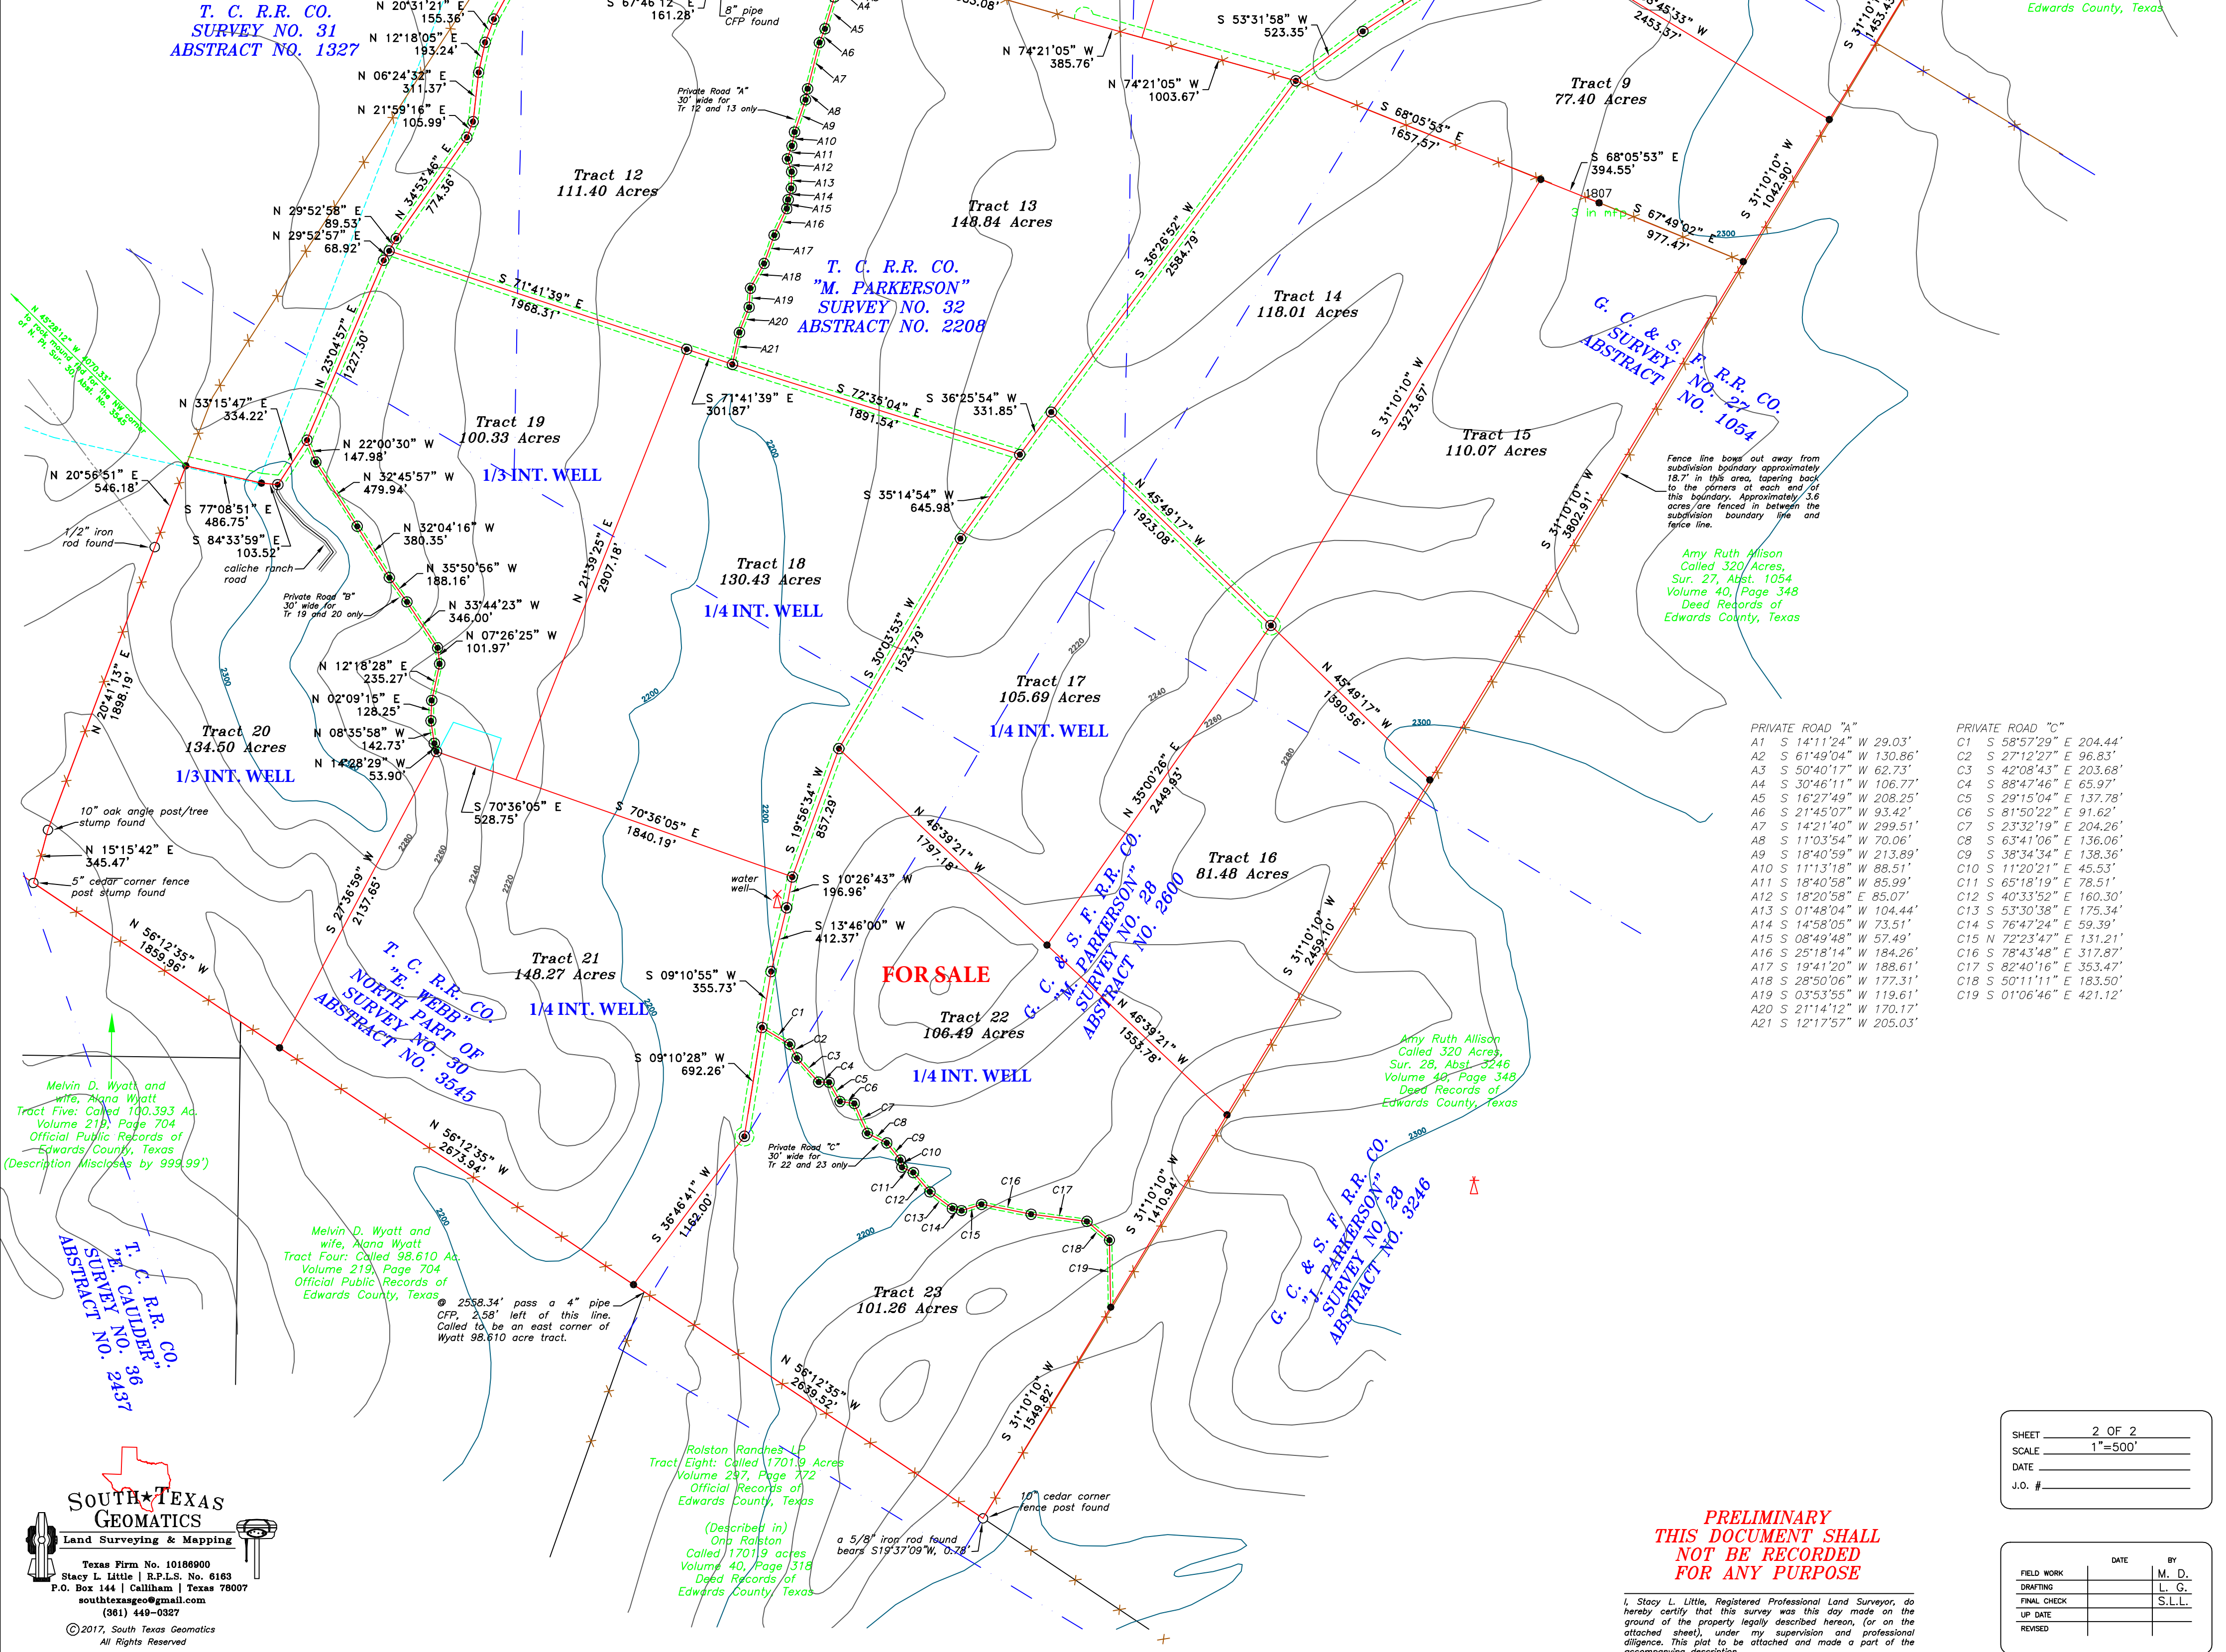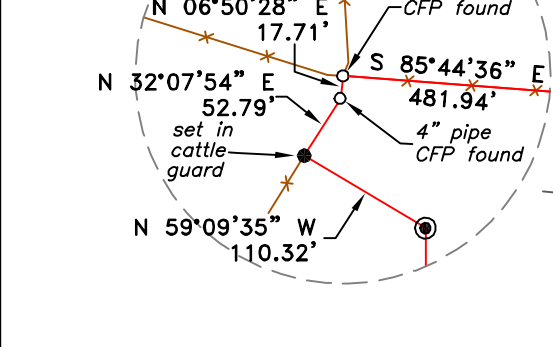

Melvin D. Wyatt and wife, Alana Wyatt  
Tract Five: Called 100.393 Acres  
Volume 219, Page 704  
Official Public Records of  
Edwards County, Texas  
(Description Miscellaneous by 99499)

Melvin D. Wyatt and wife, Alana Wyatt  
Tract Four: Called 98.610 Acres  
Volume 219, Page 704  
Official Public Records of  
Edwards County, Texas

Robison Ranches LP  
Tract Eight: Called 1701.9 Acres  
Volume 297, Page 772  
Official Records of  
Edwards County, Texas  
  
(Described in)  
Onp Robison  
Called 1701.9 acres  
Volume 40, Page 318  
Dated Records of  
Edwards County, Texas

- PRIVATE ROAD "A"
- A1 S 14°11'24" W 29.03'
  - A2 S 61°49'04" W 130.86'
  - A3 S 50°40'17" W 62.73'
  - A4 S 30°46'11" W 106.77'
  - A5 S 16°27'49" W 208.25'
  - A6 S 21°45'07" W 93.42'
  - A7 S 14°21'40" W 299.51'
  - A8 S 11°03'54" W 70.06'
  - A9 S 18°40'59" W 213.89'
  - A10 S 11°13'18" W 88.91'
  - A11 S 18°40'58" W 85.99'
  - A12 S 18°20'58" W 85.07'
  - A13 S 01°48'04" W 104.44'
  - A14 S 14°58'05" W 73.51'
  - A15 S 08°49'48" W 57.49'
  - A16 S 25°18'14" W 184.26'
  - A17 S 19°41'20" W 188.61'
  - A18 S 28°50'06" W 177.31'
  - A19 S 03°53'55" W 119.61'
  - A20 S 21°14'12" W 170.17'
  - A21 S 12°17'57" W 205.03'

- PRIVATE ROAD "C"
- C1 S 58°57'29" E 204.44'
  - C2 S 27°12'27" E 96.83'
  - C3 S 42°08'43" E 203.68'
  - C4 S 88°47'46" E 65.97'
  - C5 S 29°15'04" E 137.78'
  - C6 S 81°50'22" E 91.62'
  - C7 S 23°32'19" E 204.26'
  - C8 S 63°41'06" E 136.06'
  - C9 S 38°34'34" E 138.36'
  - C10 S 11°20'21" E 45.33'
  - C11 S 65°18'19" E 78.51'
  - C12 S 40°33'52" E 160.30'
  - C13 S 53°30'38" E 175.34'
  - C14 S 70°47'24" E 59.39'
  - C15 N 72°23'47" E 131.21'
  - C16 S 78°43'48" E 317.87'
  - C17 S 82°40'16" E 353.47'
  - C18 S 50°11'11" E 183.50'
  - C19 S 01°06'46" E 421.12'

**PRELIMINARY  
THIS DOCUMENT SHALL  
NOT BE RECORDED  
FOR ANY PURPOSE**

I, Stacy L. Little, Registered Professional Land Surveyor, do hereby certify that this survey was this day made on the ground of the property legally described hereon, (or on the attached sheet), under my supervision and professional diligence. This plat to be attached and made a part of the accompanying description.

SHEET	2	OF	2
SCALE	1"=600'		
DATE			
J.O.#			

FIELD WORK	DATE	BY
DRAFTING		M. D.
FINAL CHECK		L. G.
REVISED		S.L.L.

**SOUTH TEXAS GEOMATICS**  
Land Surveying & Mapping  
Texas Firm No. 10189000  
Stacy L. Little 18215 L.S. No. 6163  
P.O. Box 144 | Calhoun | Texas 78007  
southtexasgo@gmail.com  
(817) 448-0327  
©2017, South Texas Geomatics  
All Rights Reserved